


DITCH ELIMINATION TYPICAL SECTION PLAN

BURTON TOWNSHIP

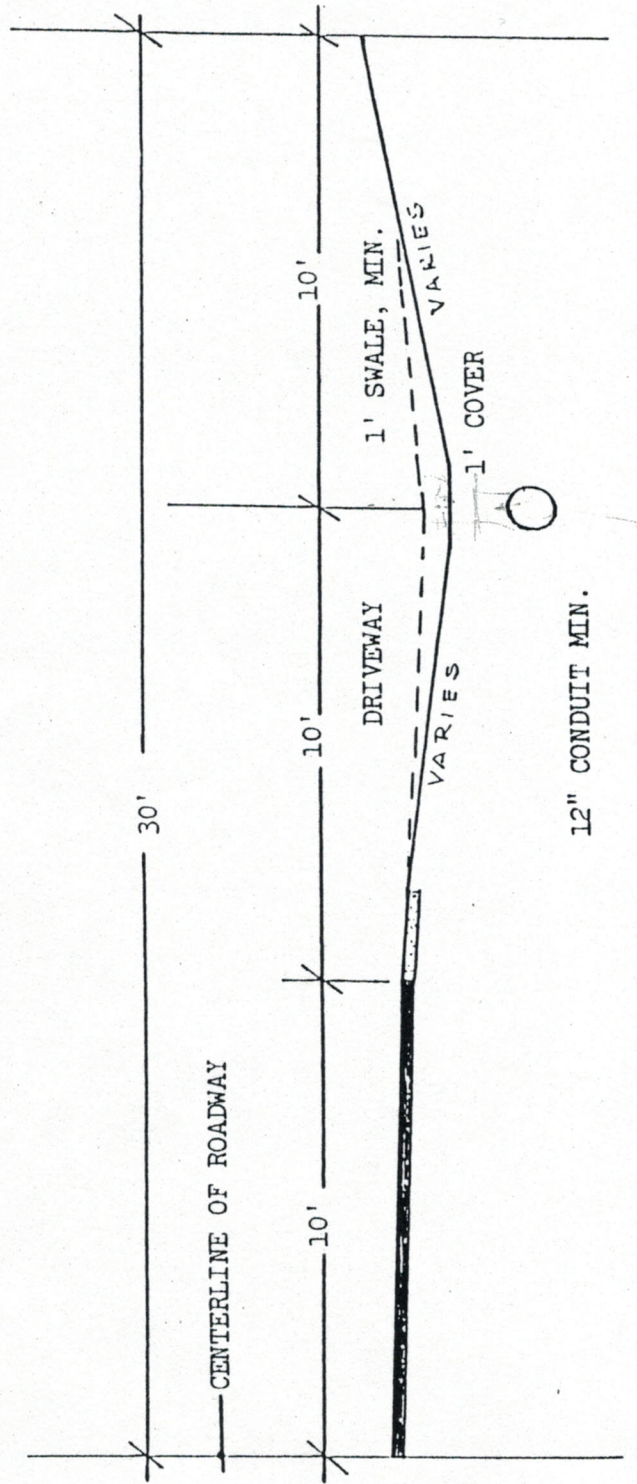

SCALE: 1"=4'